




# SEASON

RUNOFF SEASON

PERENNIAL

INTERMITTENT

EPHEMERAL

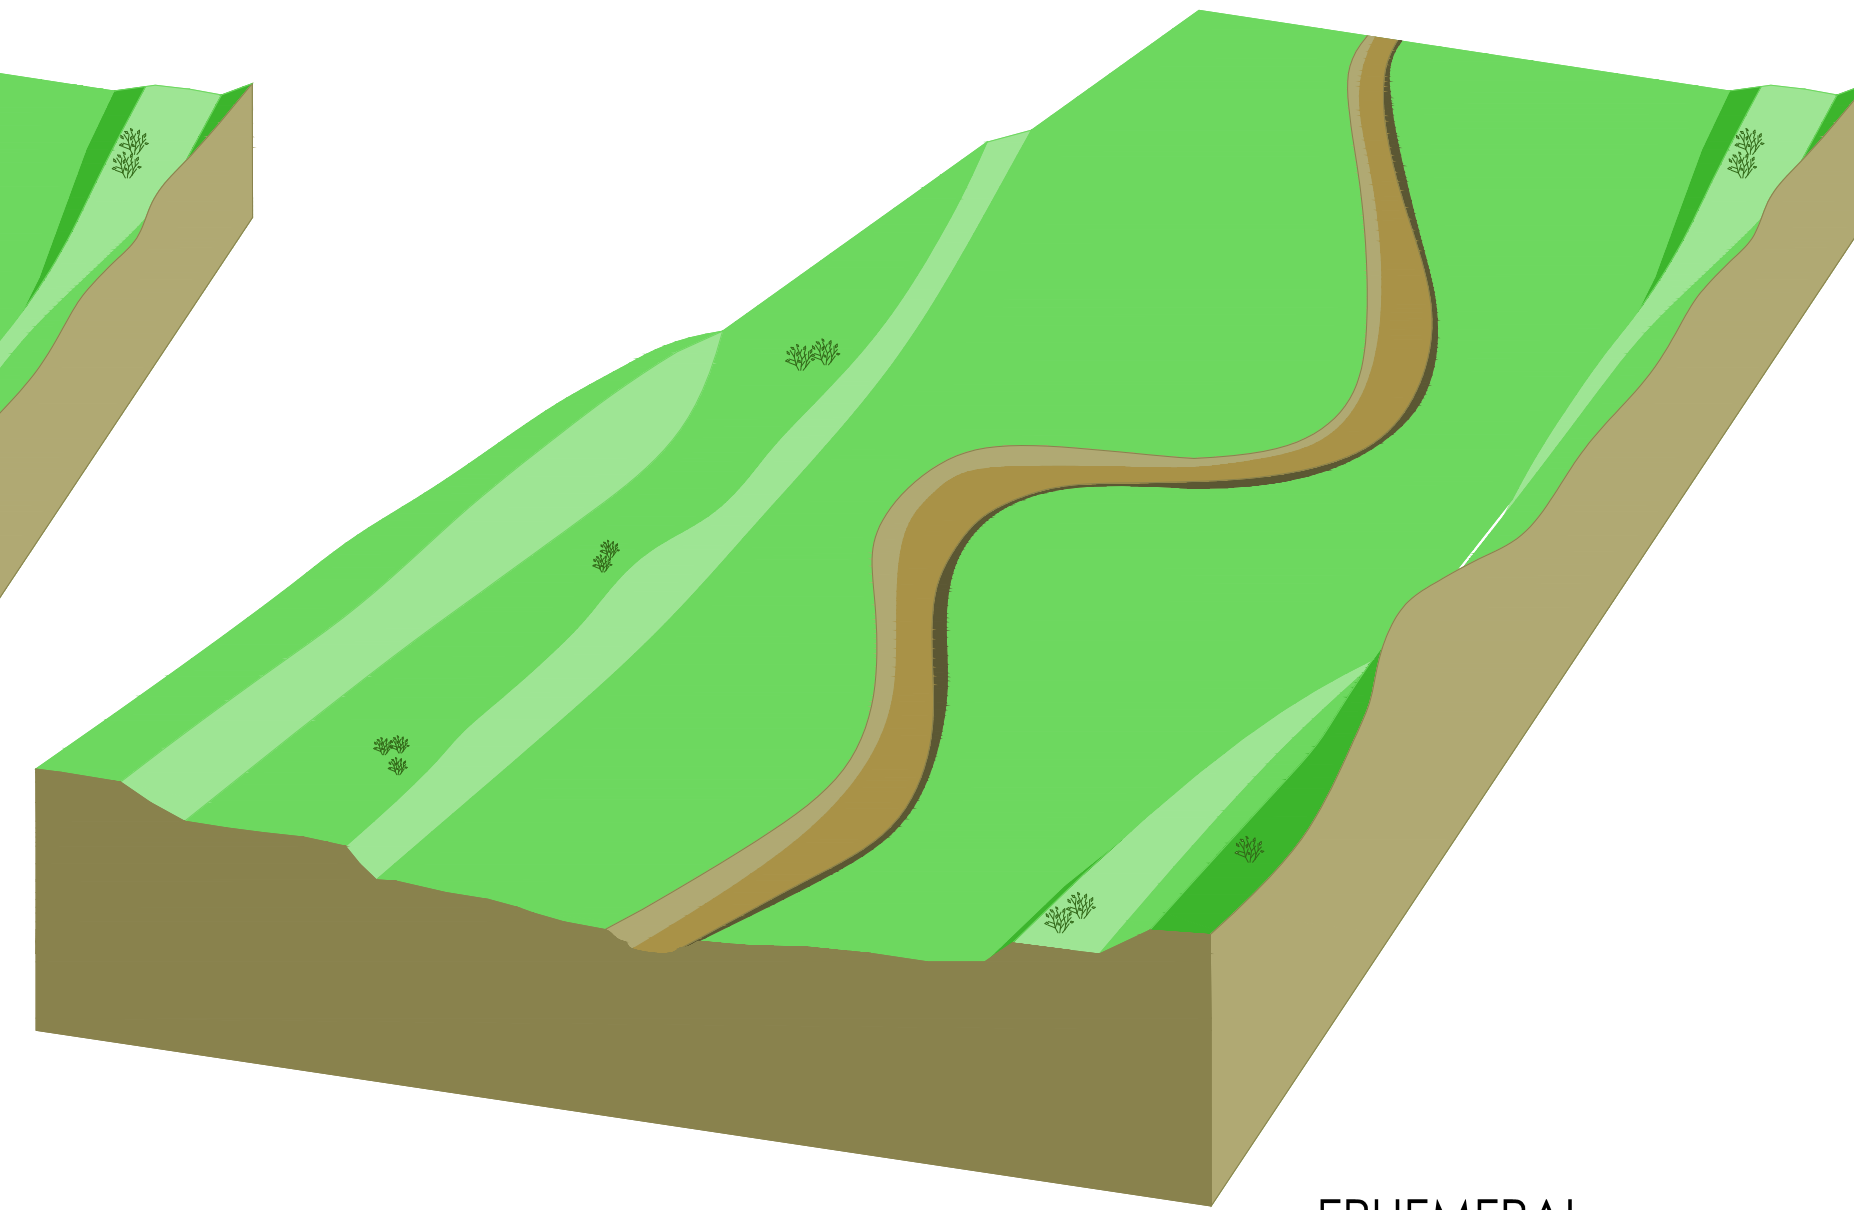
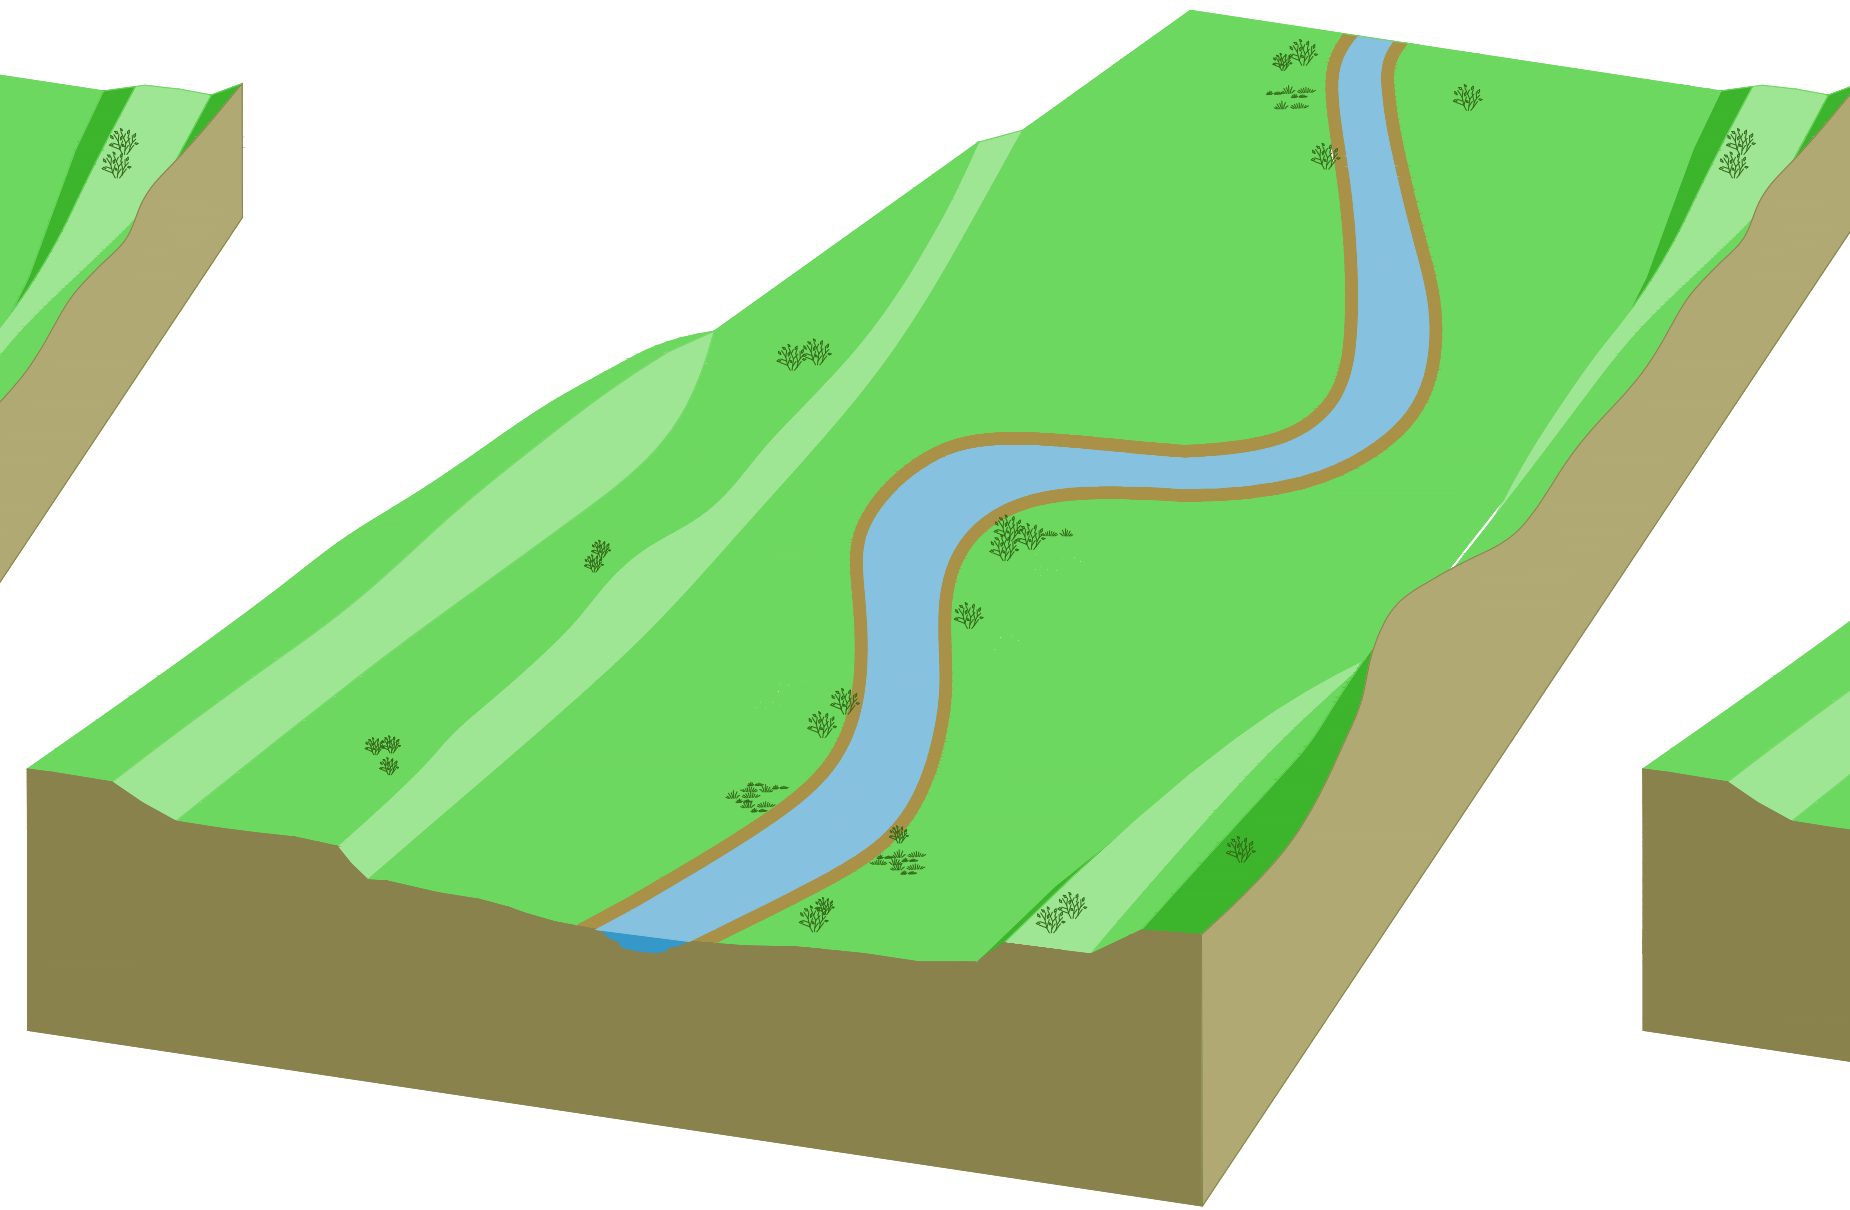
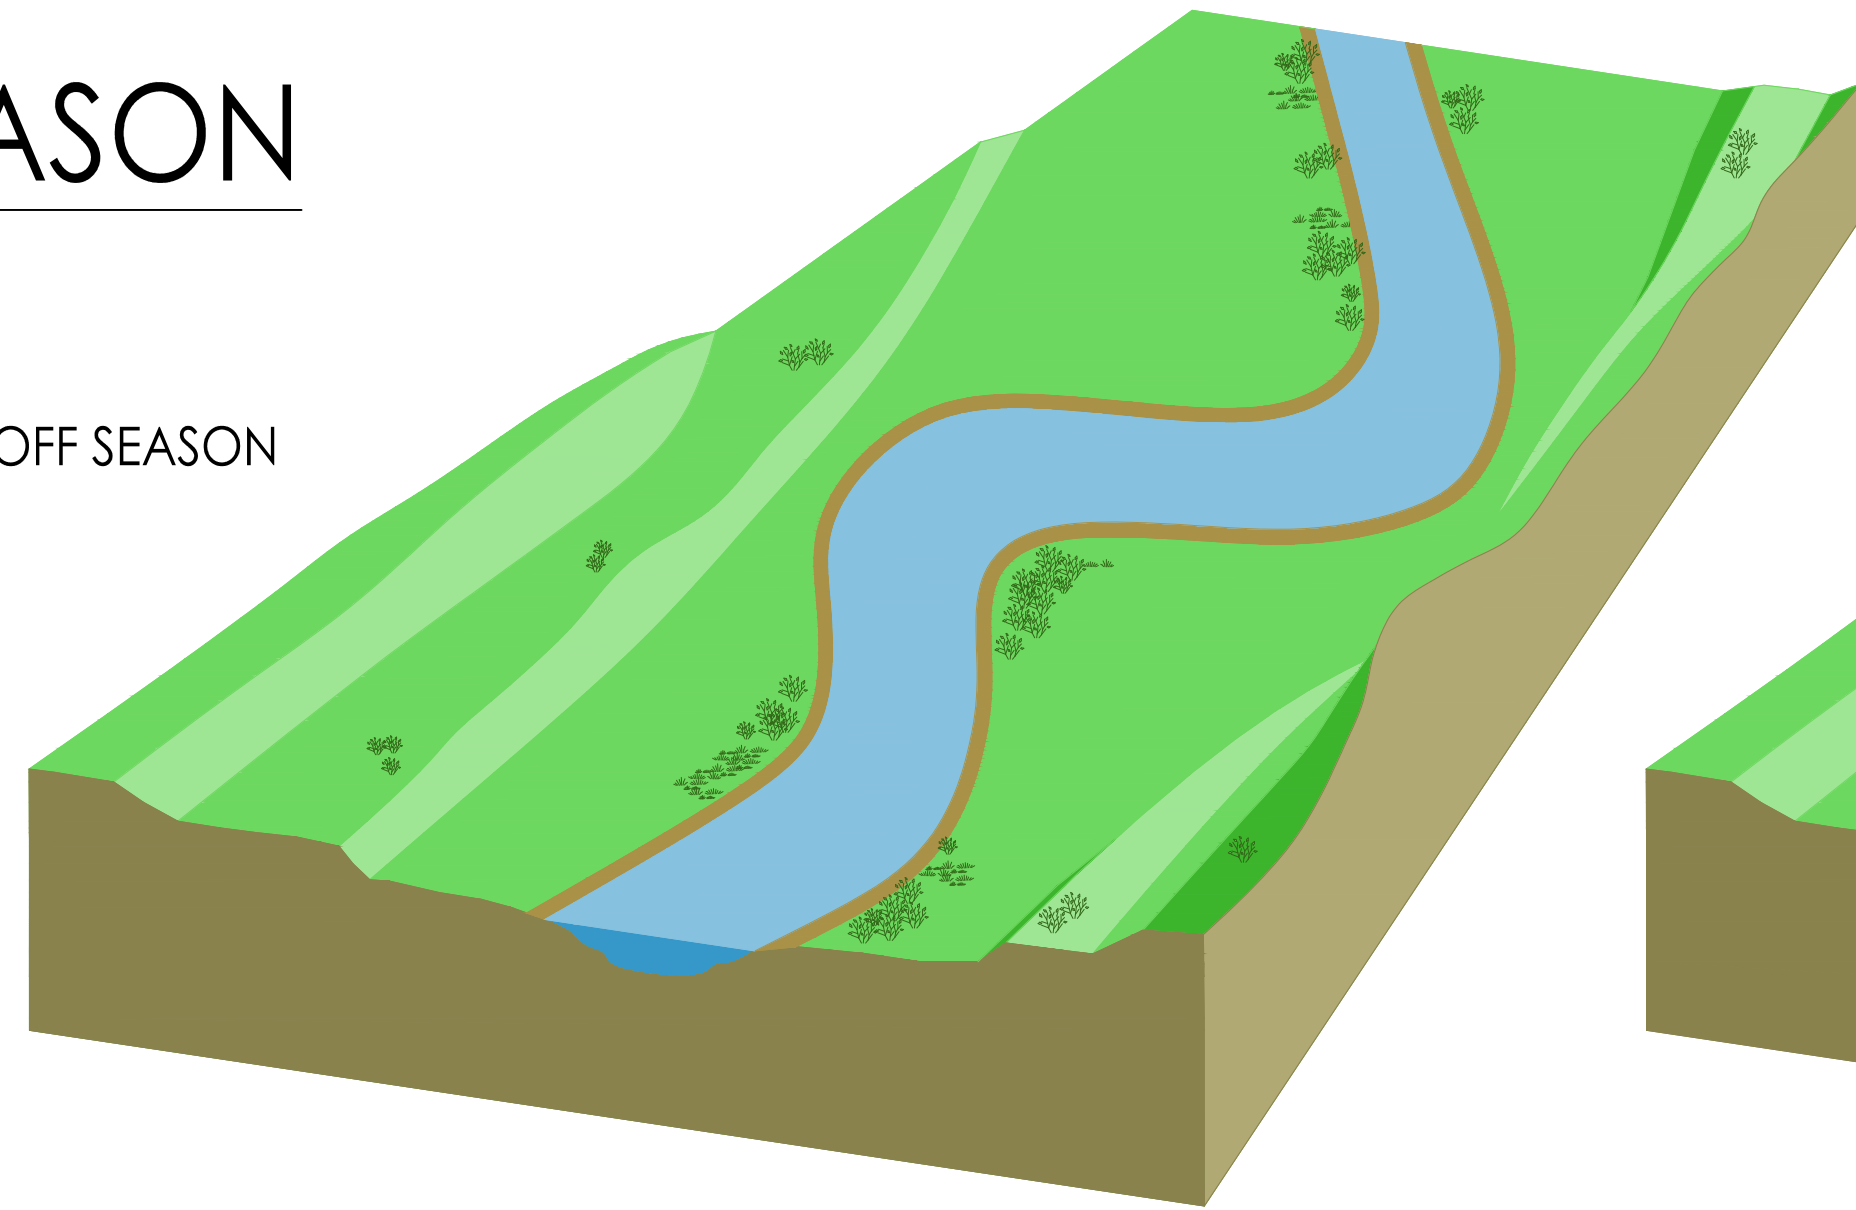


DURING PRECIPITATION EVENT

PERENNIAL

INTERMITTENT

EPHEMERAL

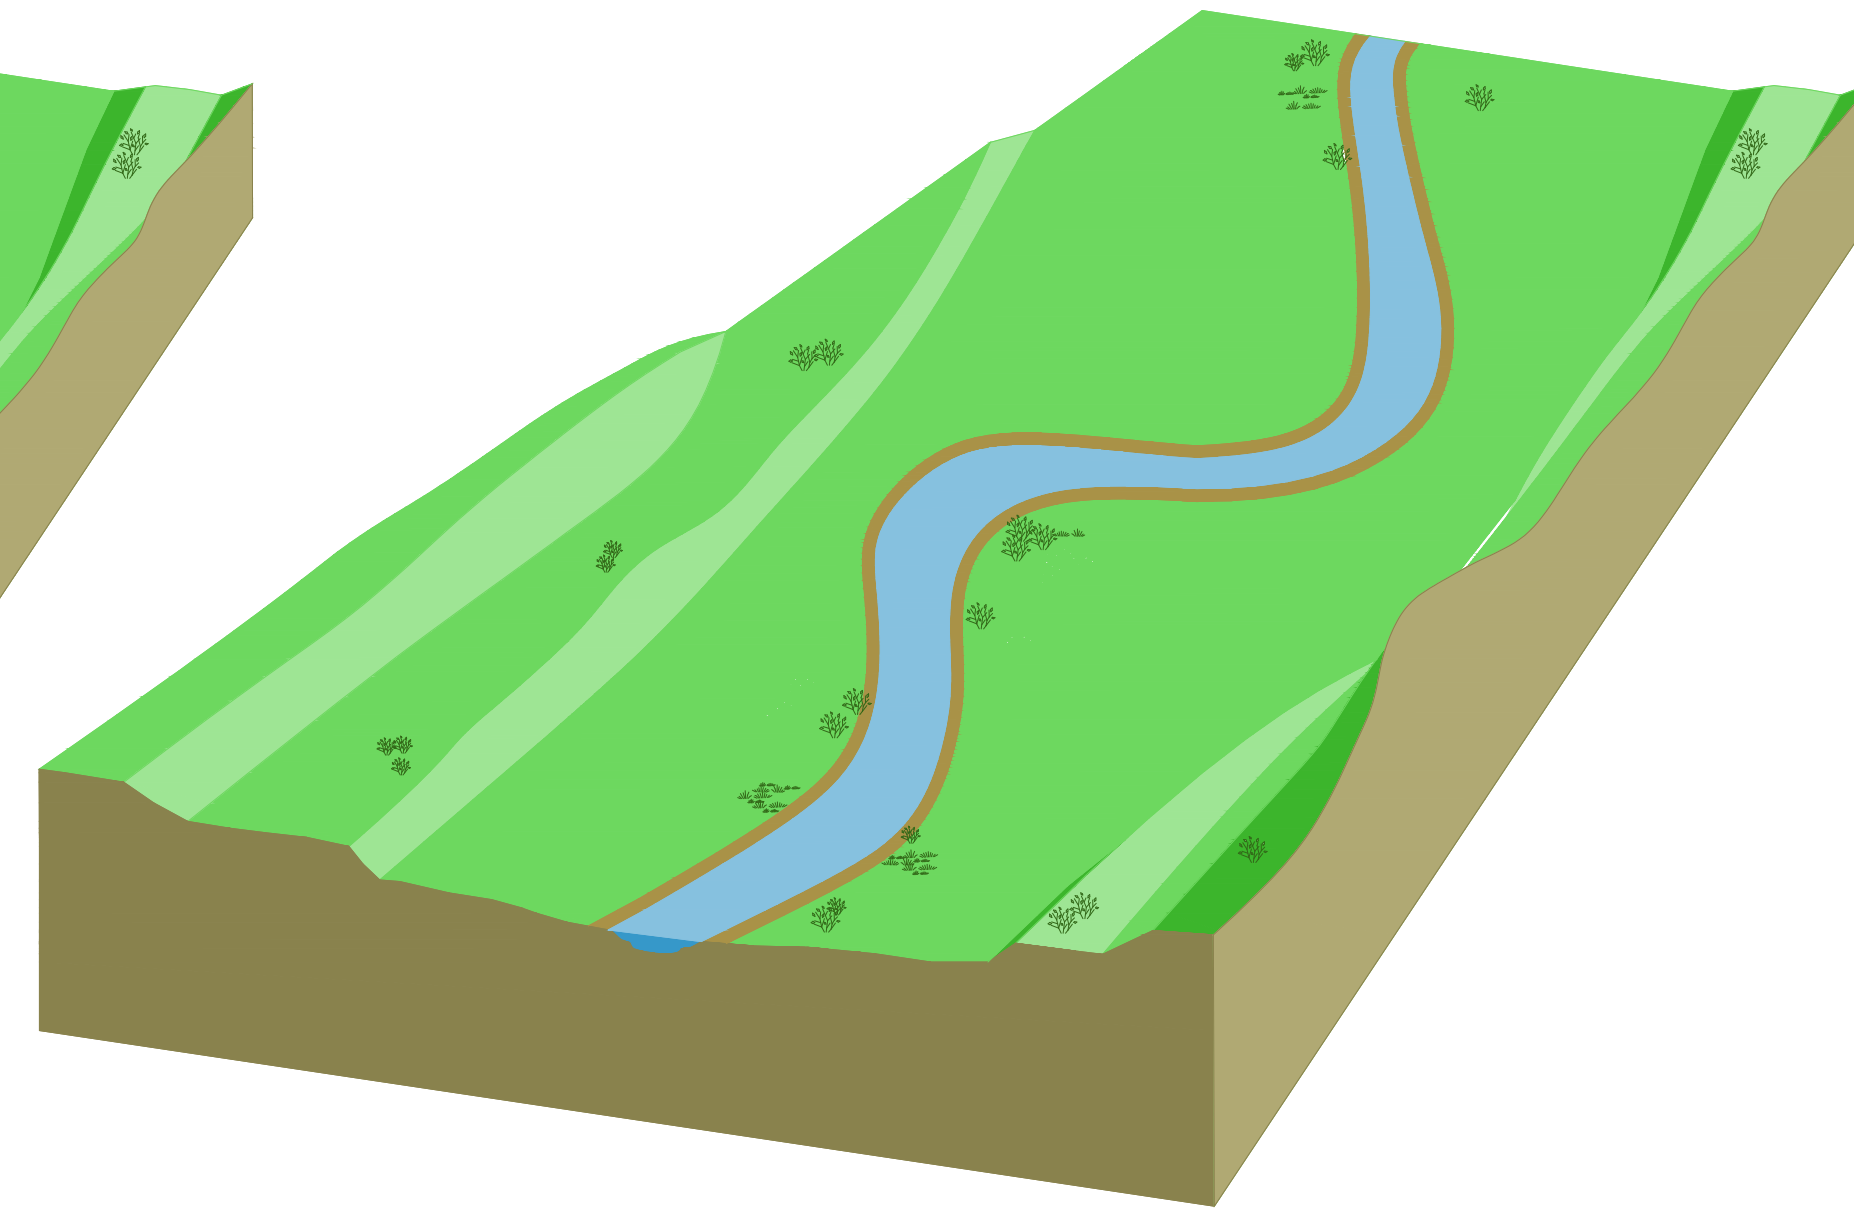
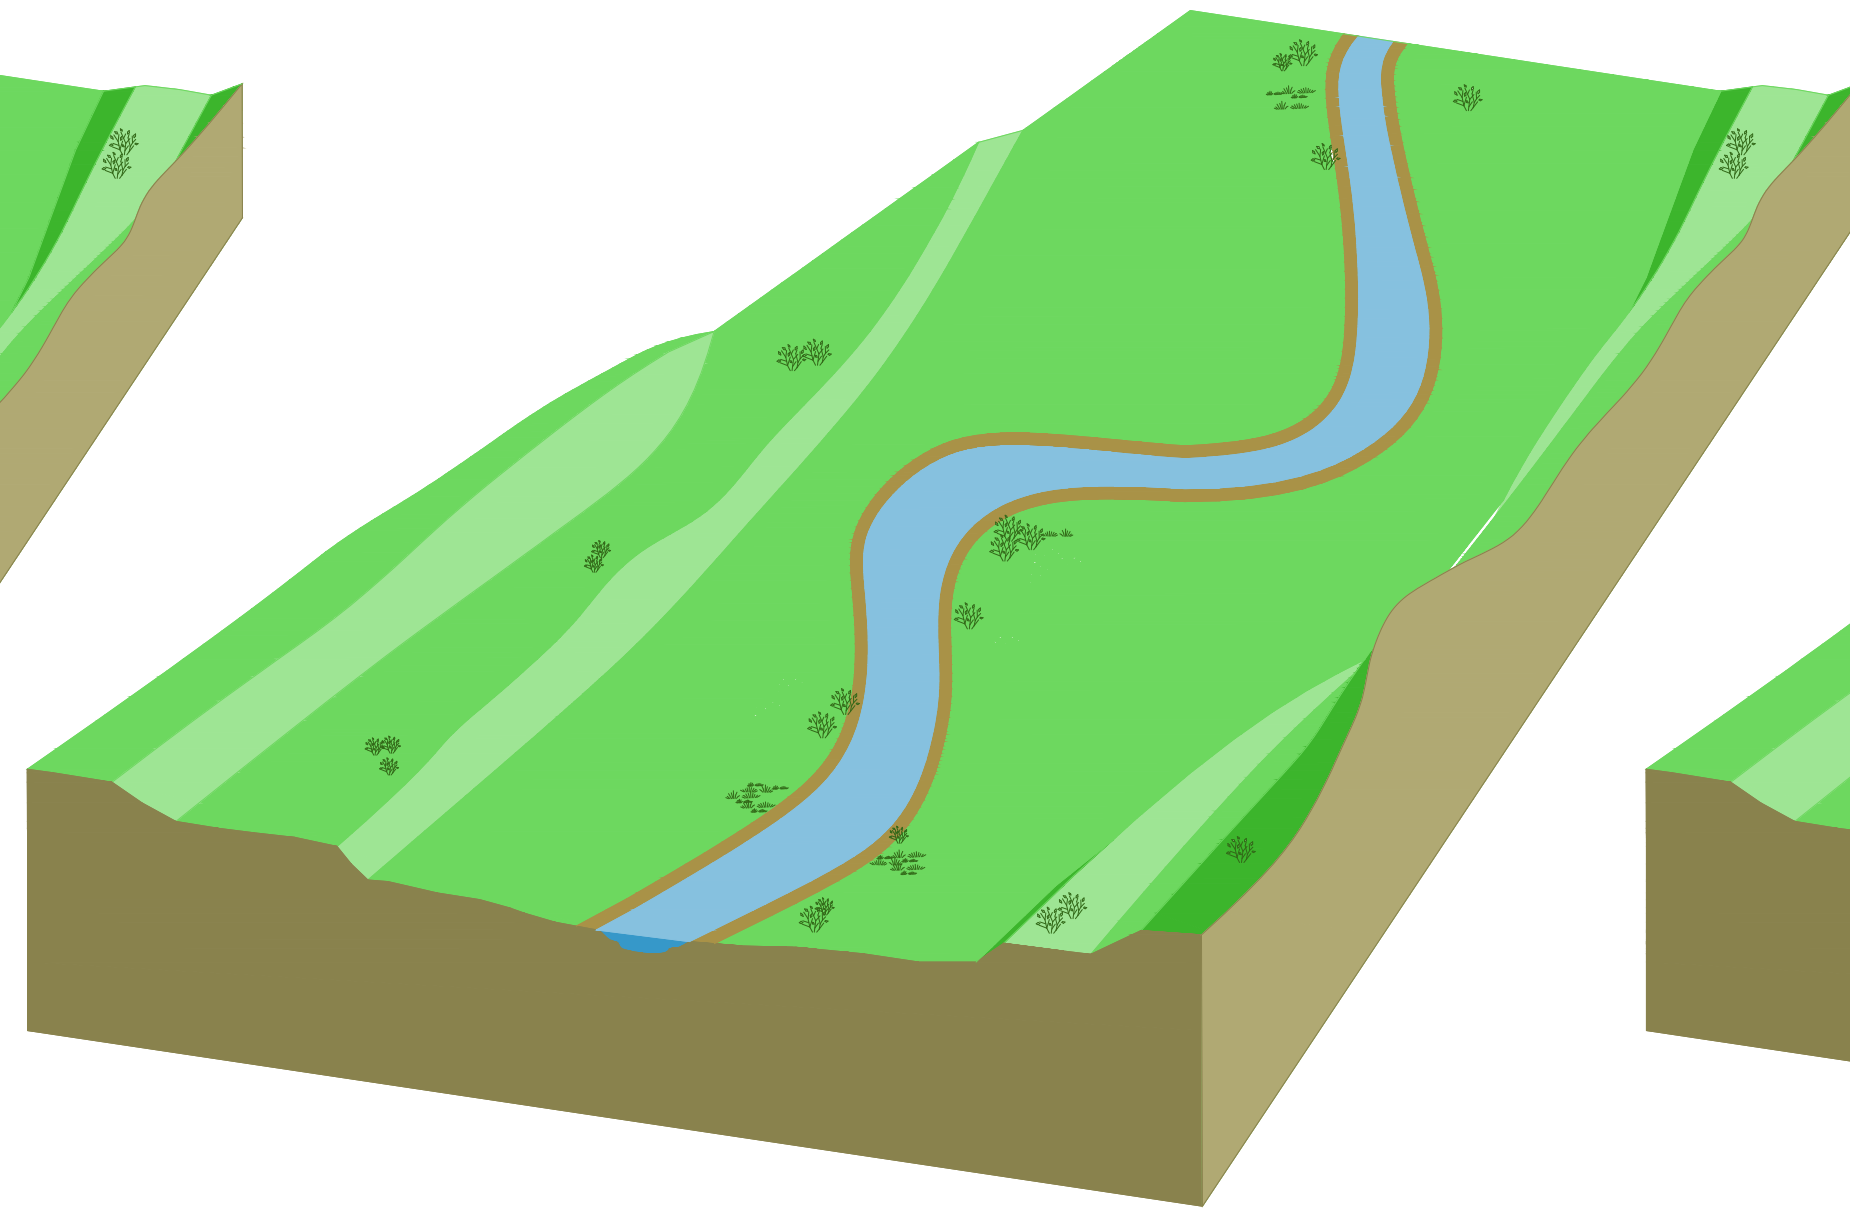
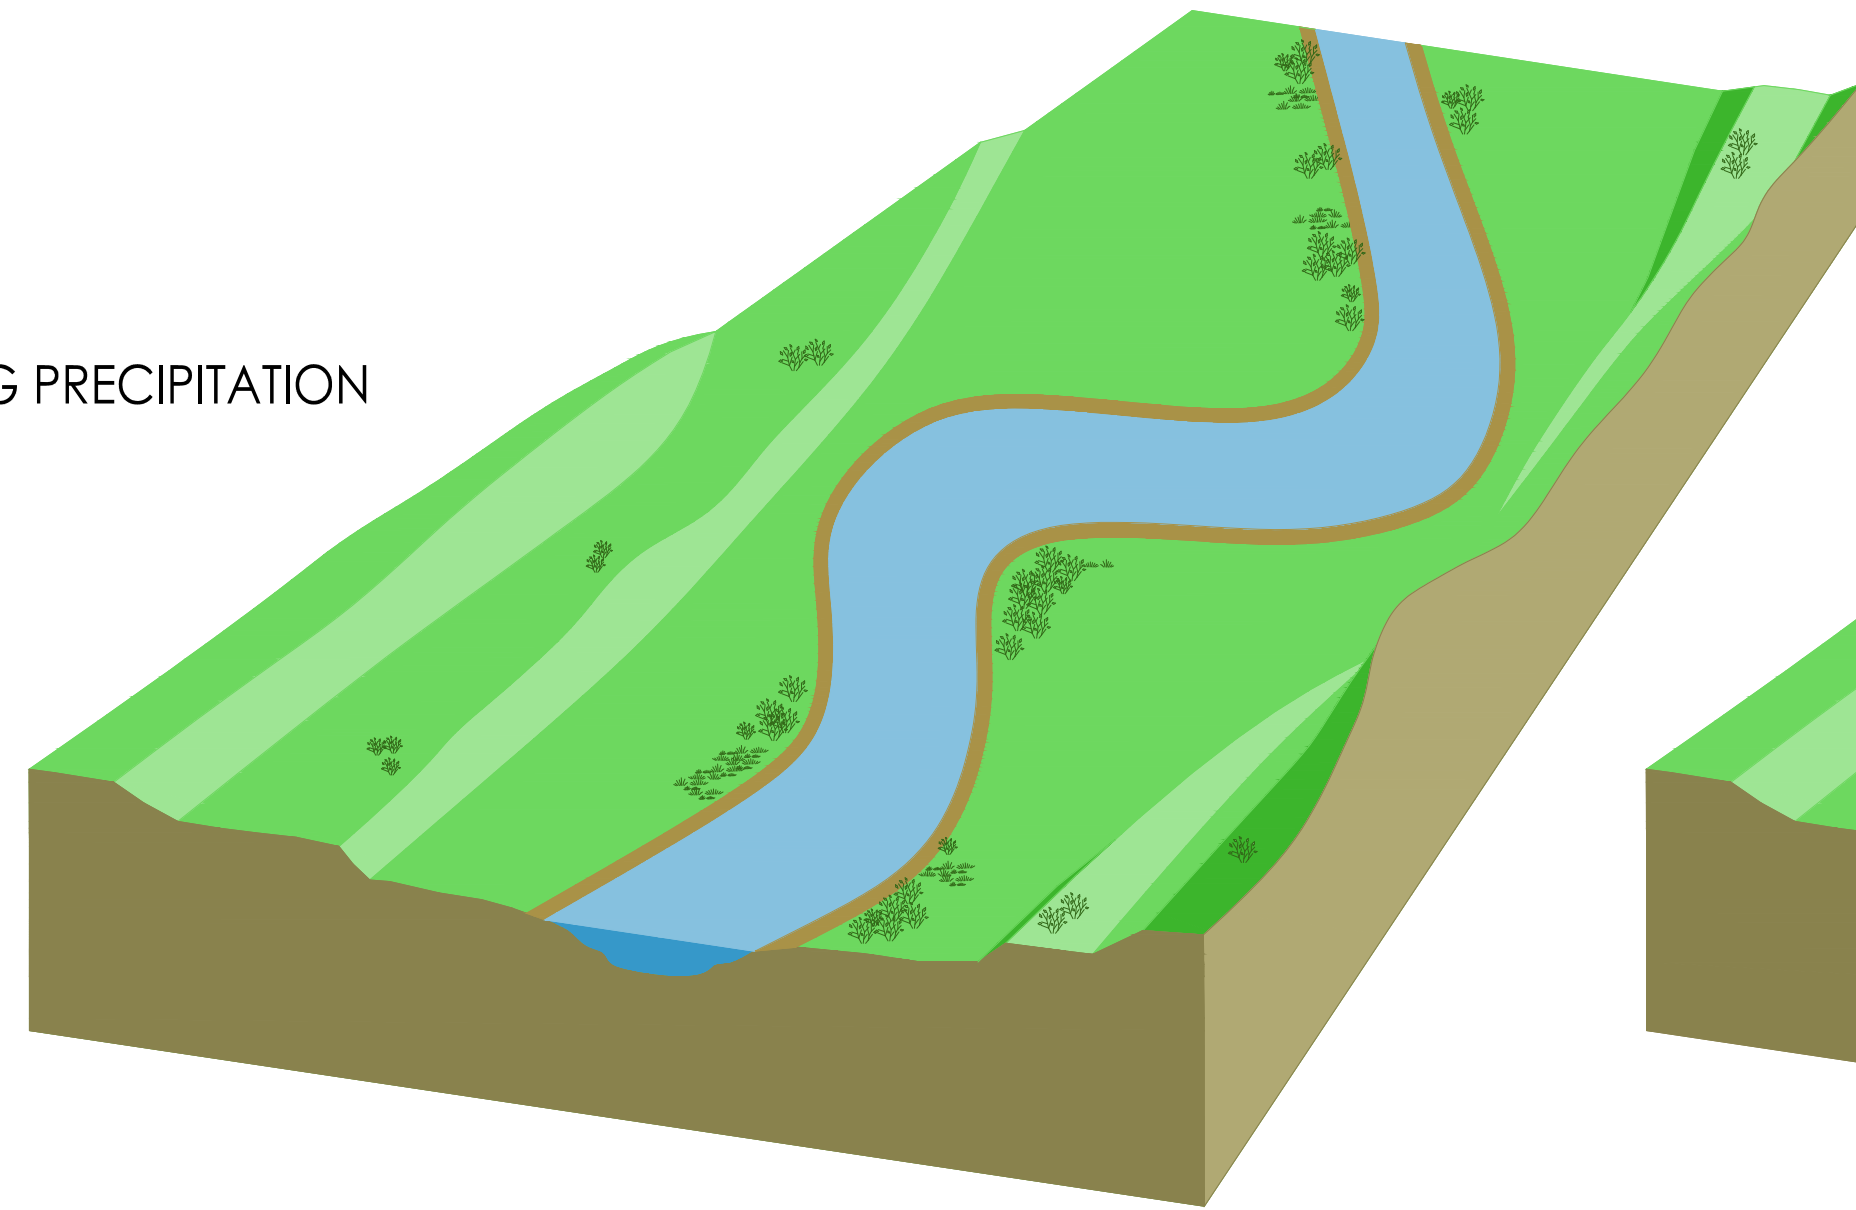


LOW FLOW SEASON

PERENNIAL

INTERMITTENT

EPHEMERAL

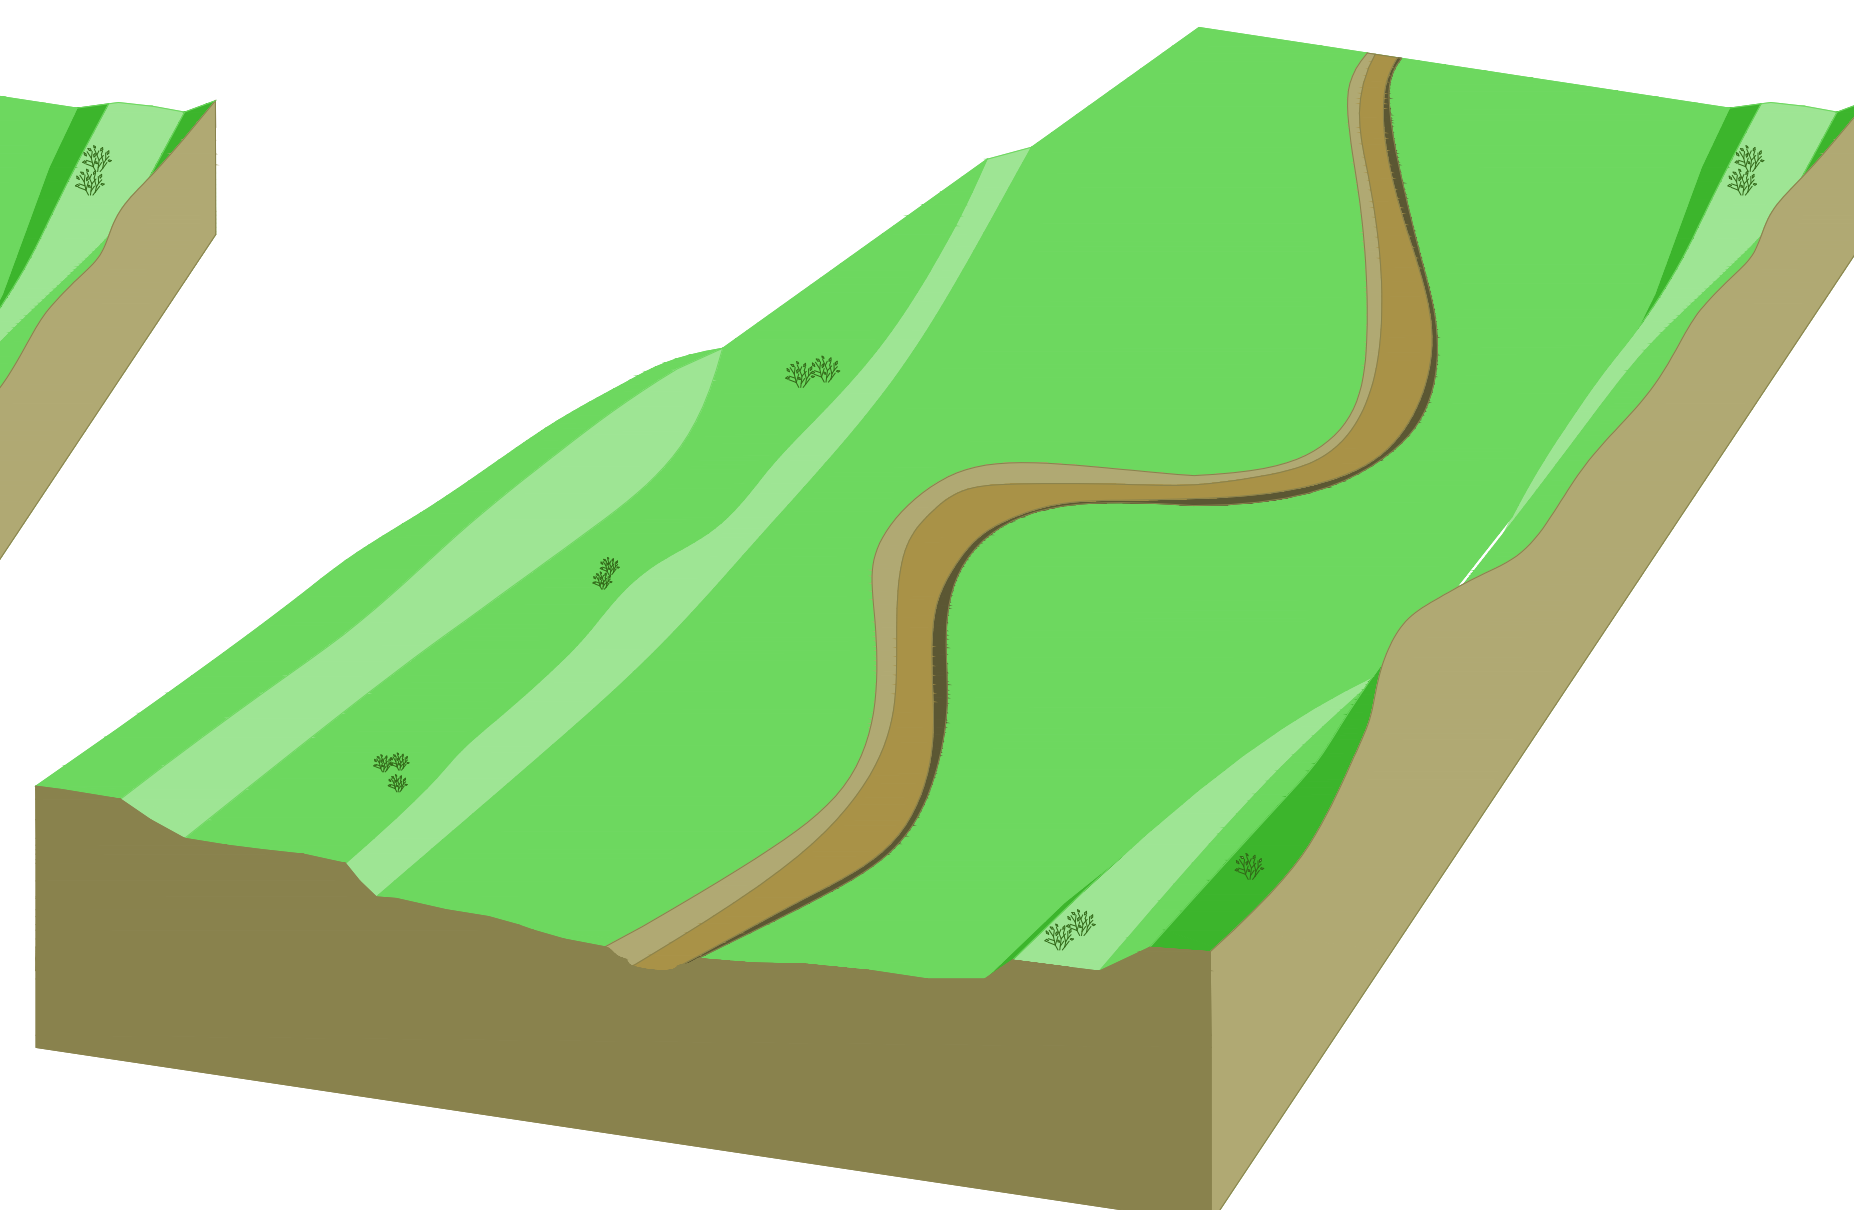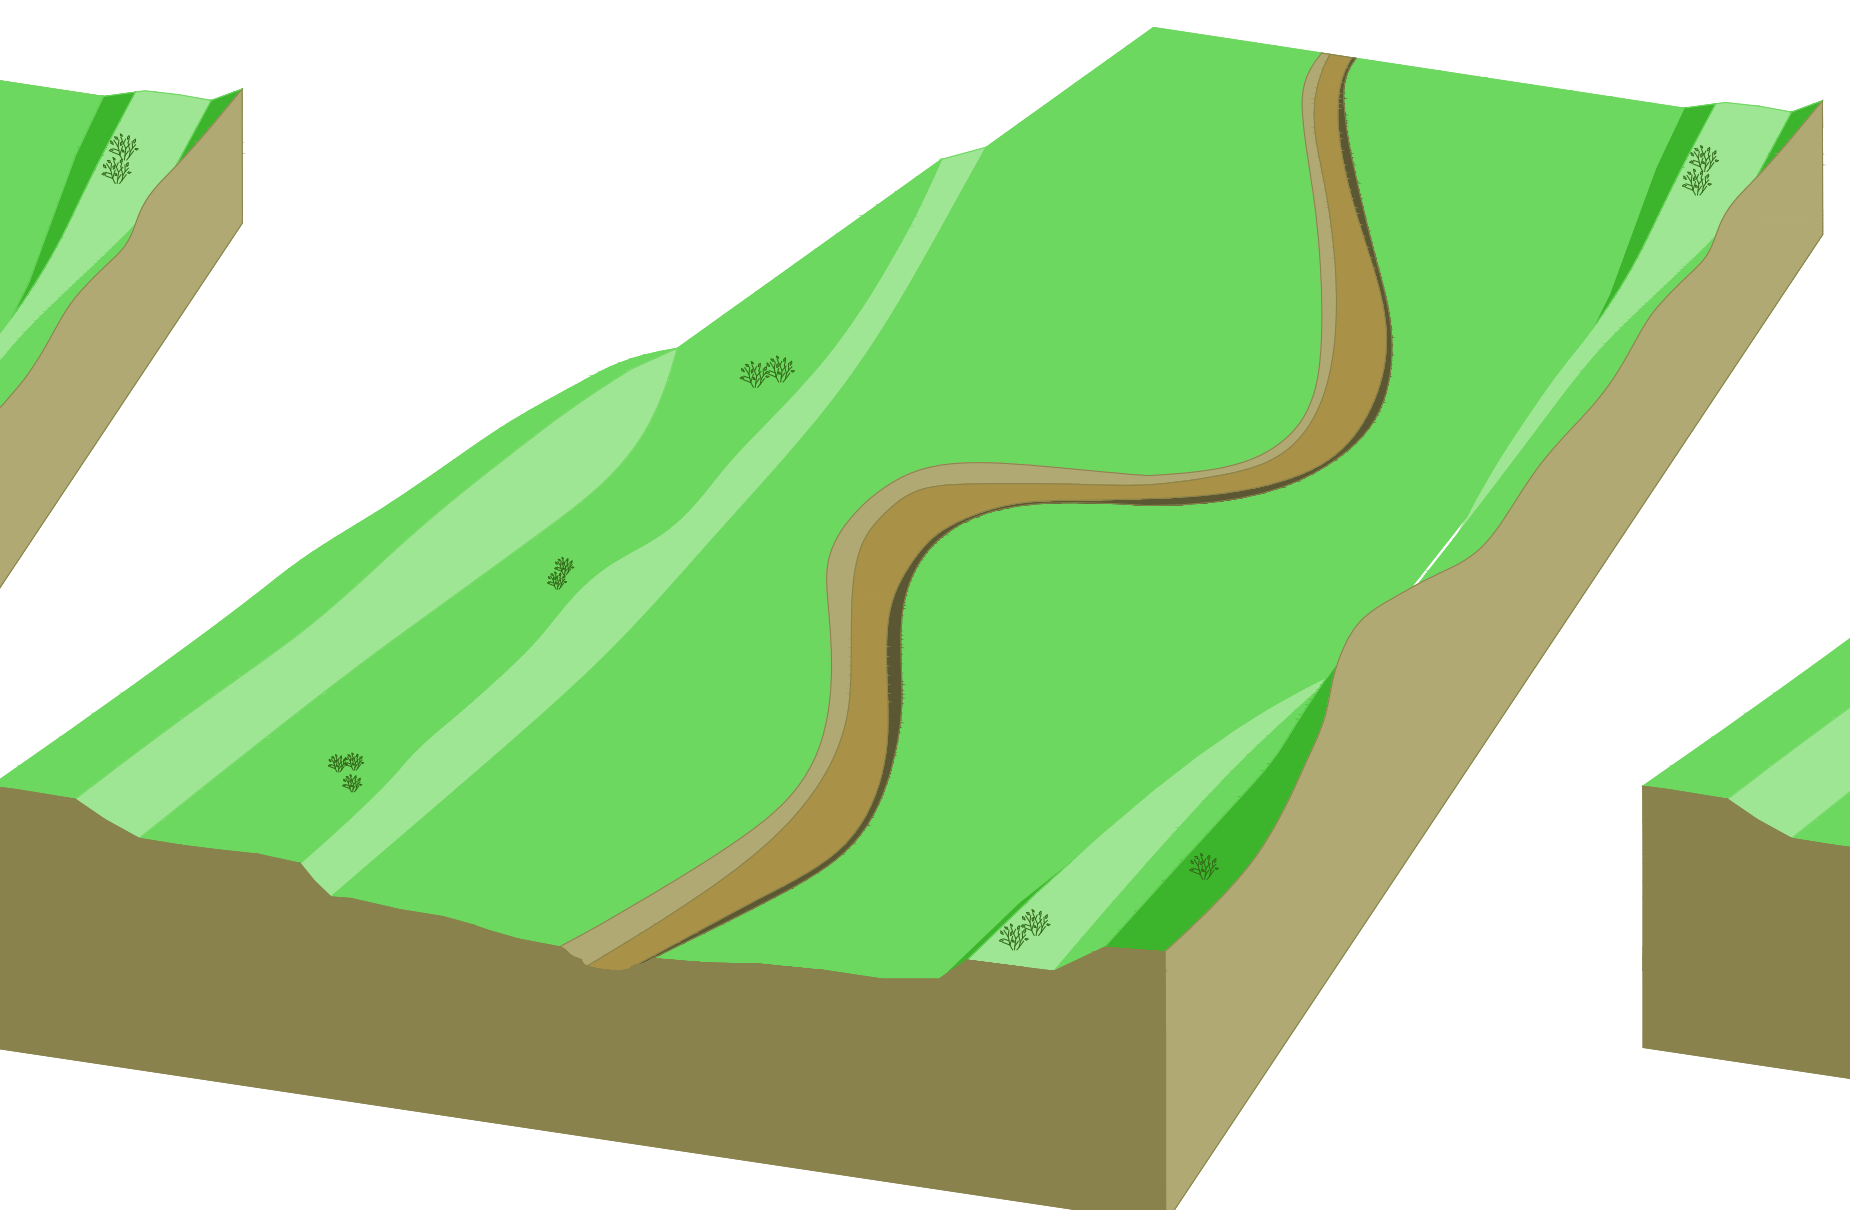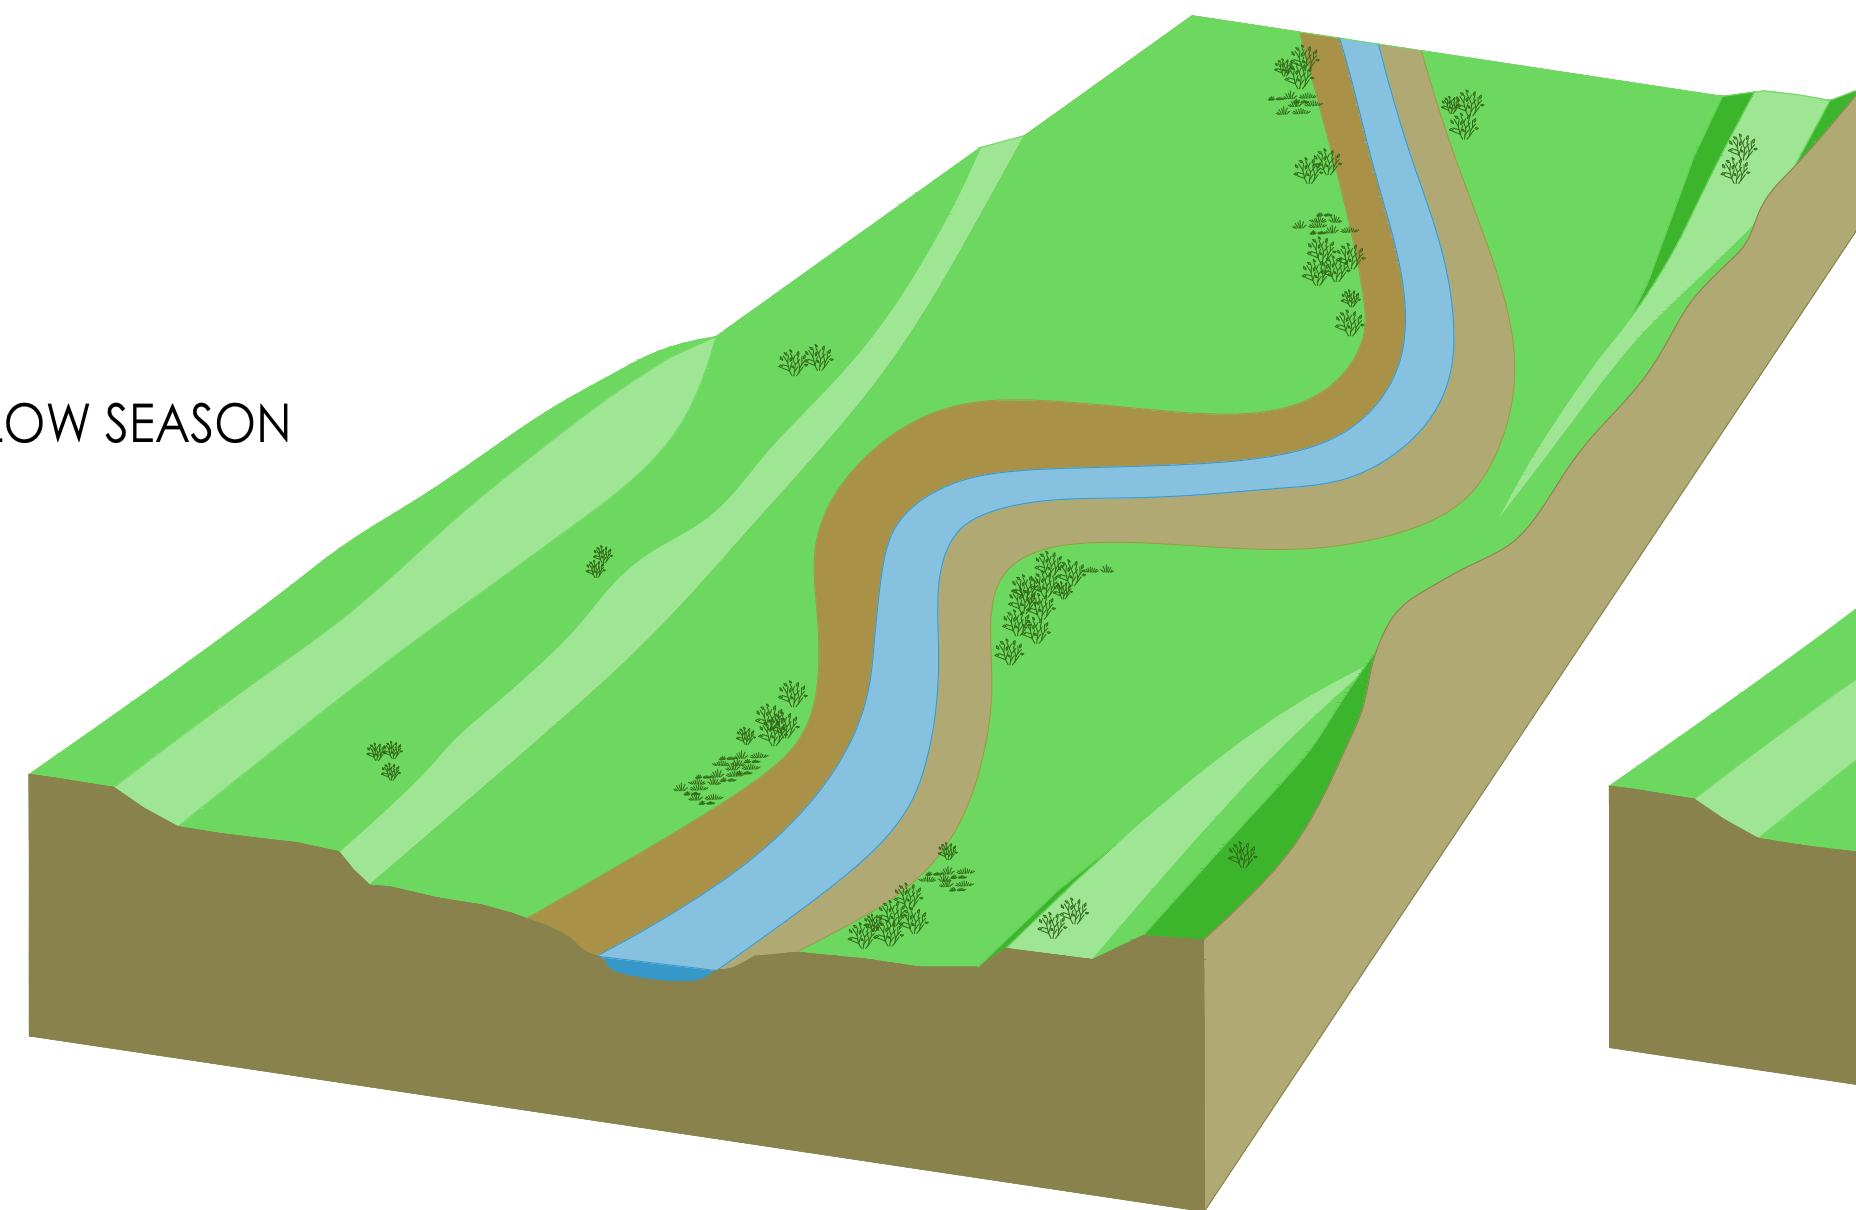

5/18/2016 09:17:00 AM  
 C:\working\mduffy\p01\010\010\_010\010\_010.dwg  
 2/15/2016 09:17:00 AM  
 C:\working\mduffy\p01\010\010\_010\010\_010.dwg



3325 South Timberline Road, Suite 150  
 Fort Collins, Colorado 80525-2903  
 www.stantec.com

The Contractor shall verify and be responsible for all dimensions. DO NOT scale drawings. 

Revision	By	Appd.	Y1.MM.DD	Issued	By	Appd.	Y1.MM.DD

Client/Project  
 IOWA DEPARTMENT OF  
 NATURAL RESOURCES  
 IOWA RIVER RESTORATION  
 TOOLBOX

Permit-Seal

Title  
 FLOW REGIME

Project Number: XXXXXXXXXXXX  
 File Name: 28\_Flow\_Regime.dwg  
 DWN CHKD DSGN XXXXXX  
 Dwn Chkd Dsgn YY.MM.DD  
 Drawing No. FLOW\_REGIME  
 Revision Sheet  
 0 28 of ##