




STABLE CROSS-SECTION

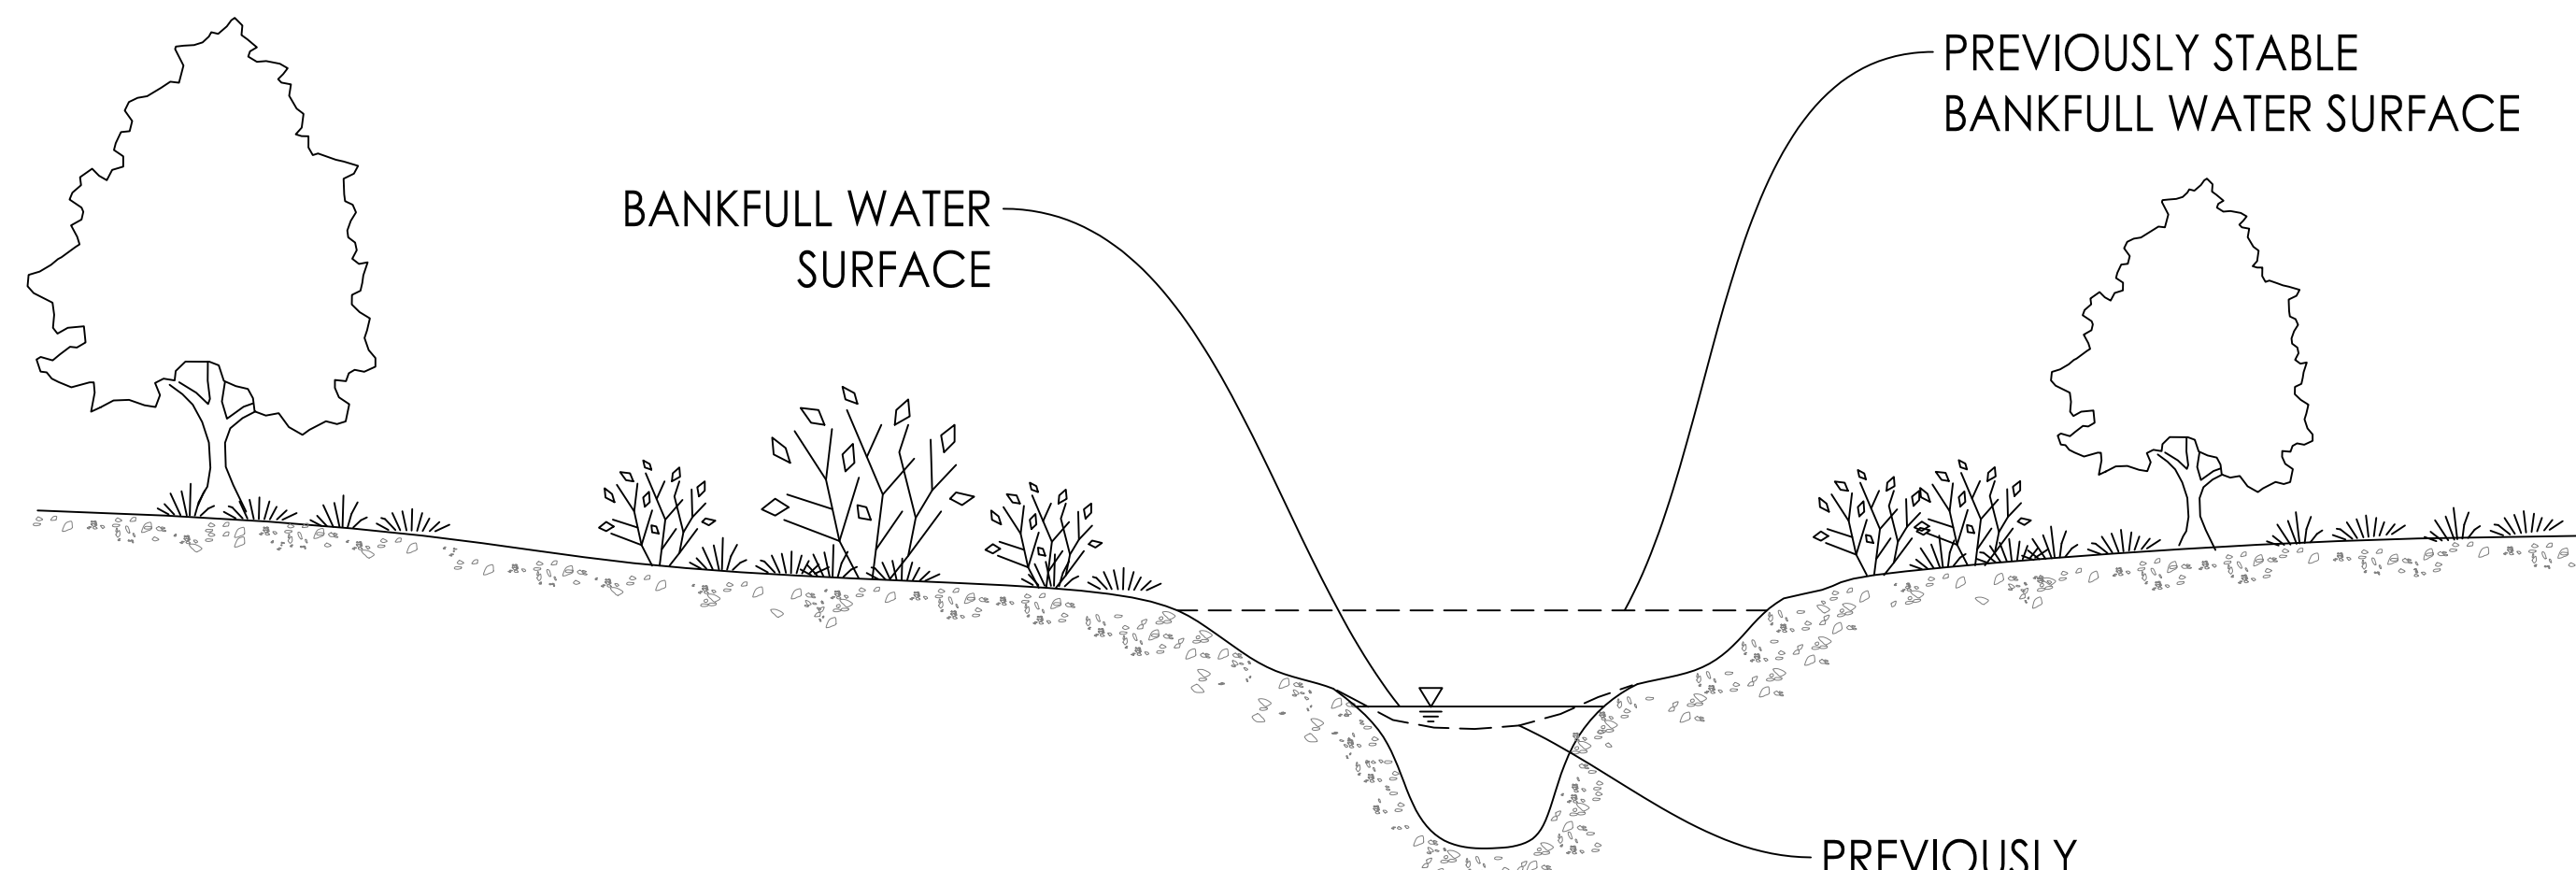


PREVIOUSLY STABLE CHANNEL

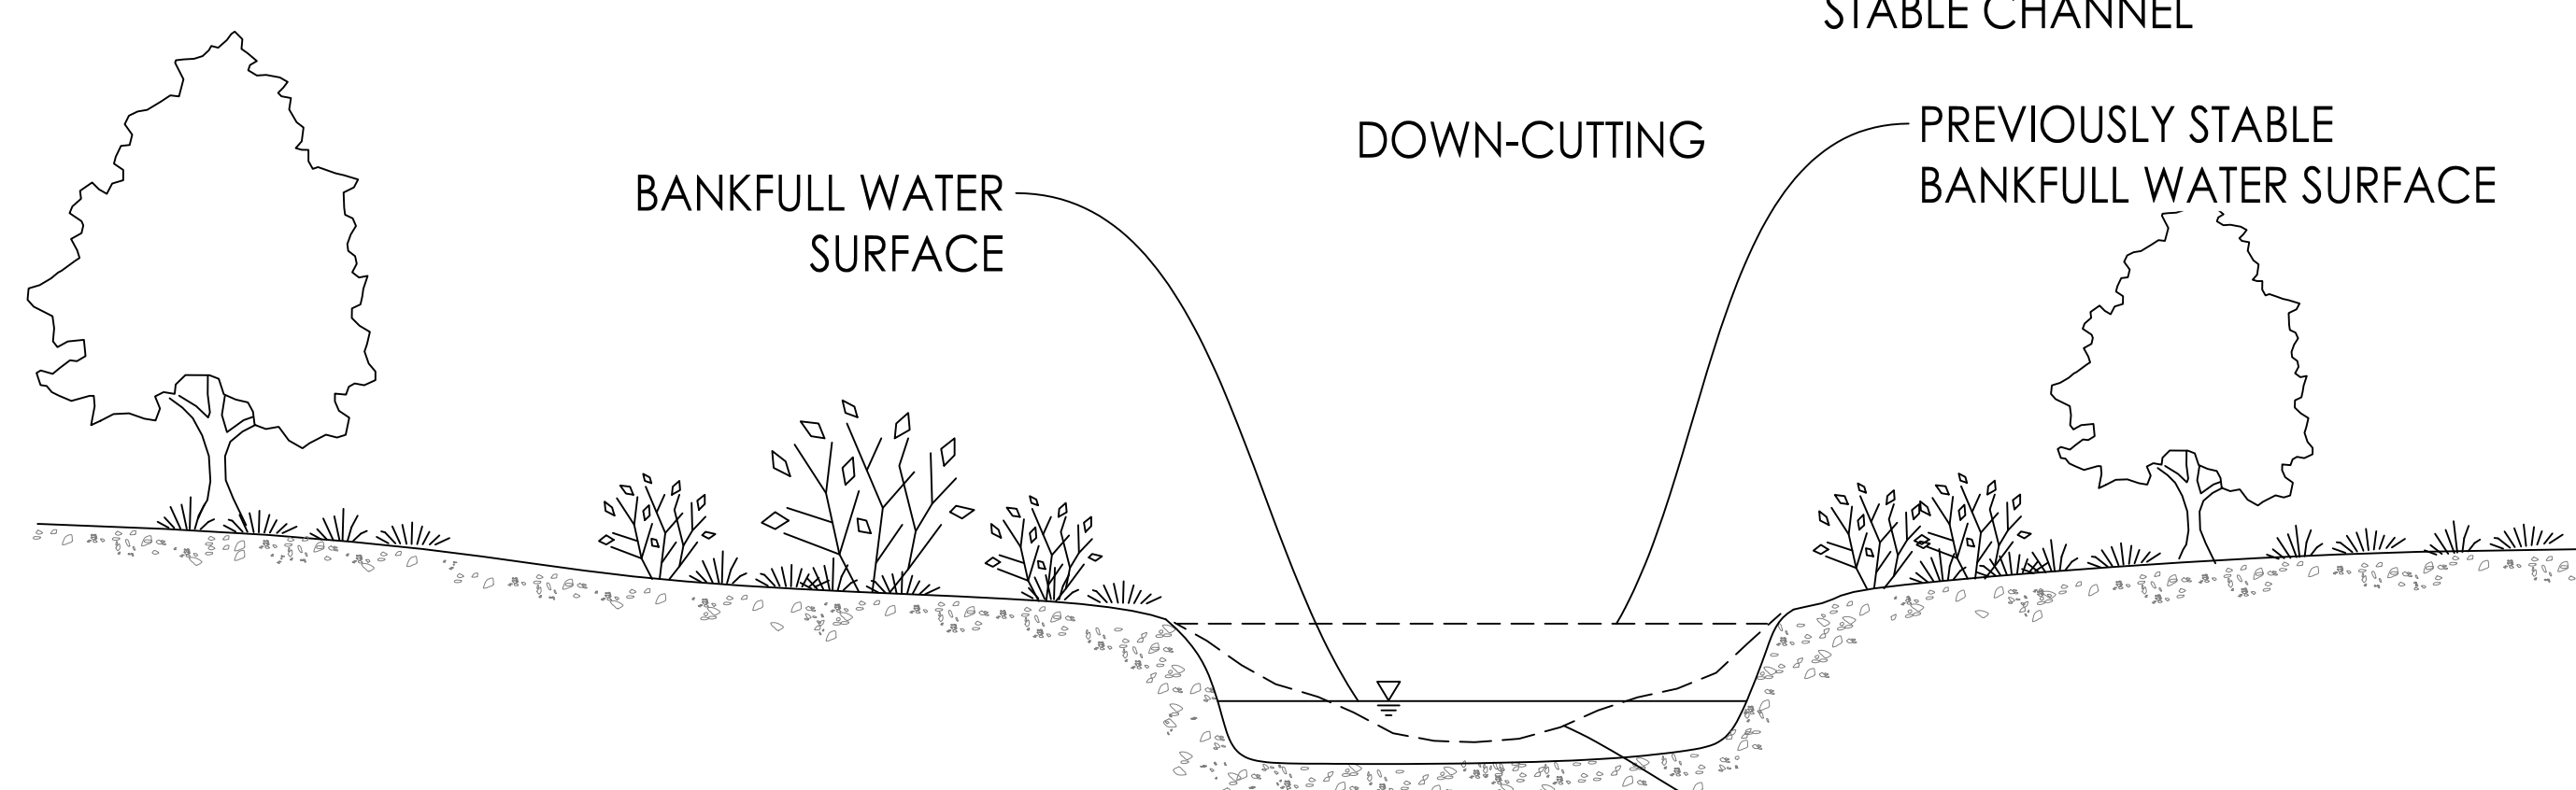


PREVIOUSLY STABLE CHANNEL

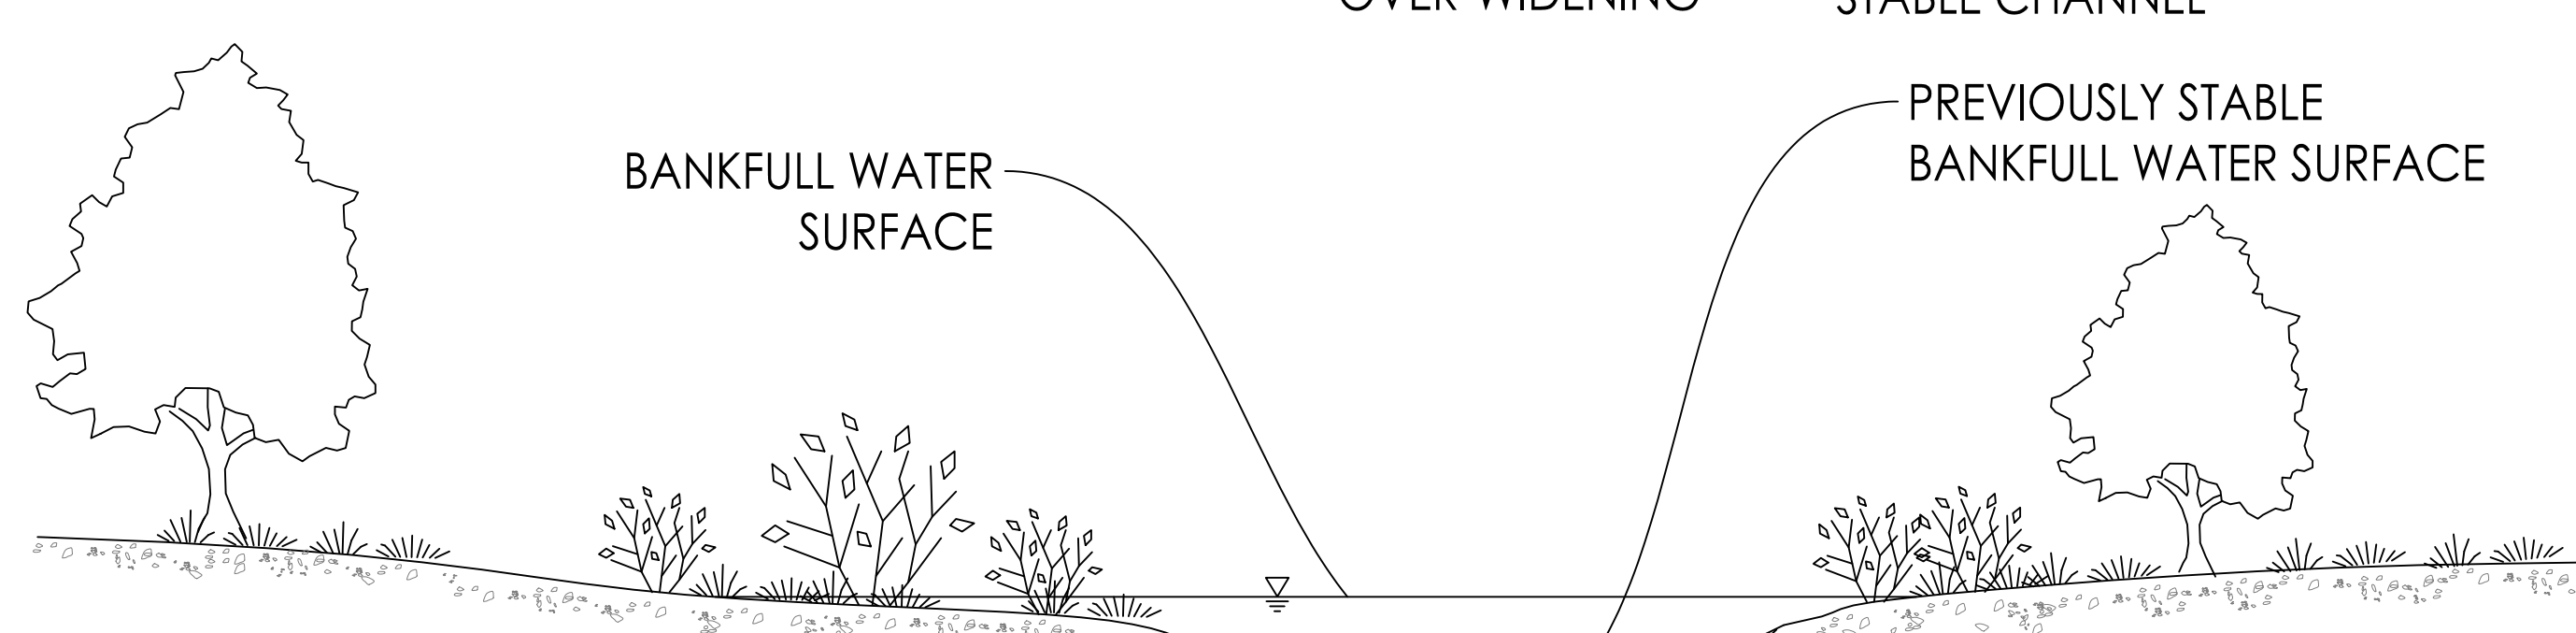

PREVIOUSLY STABLE CHANNEL

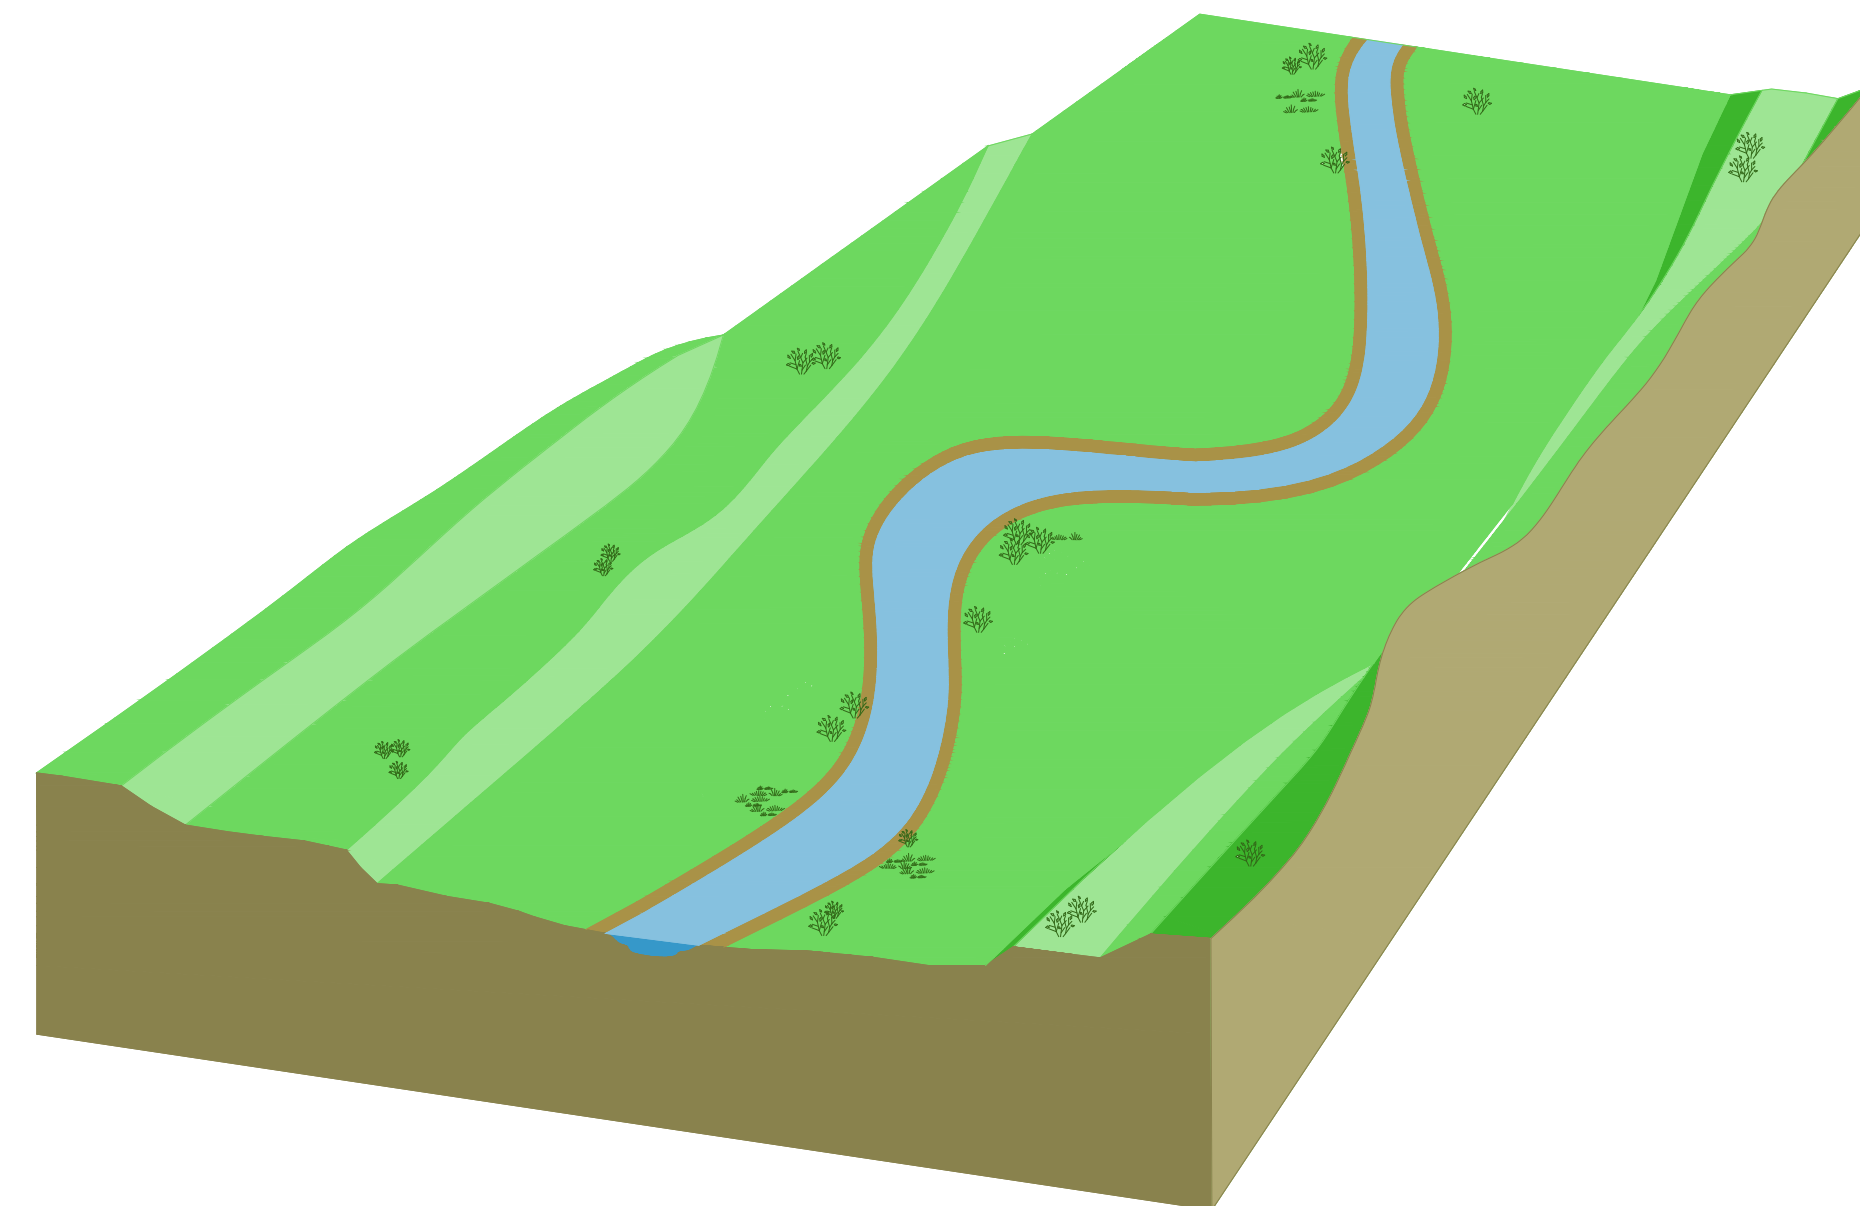

PRE-CHANNELIZATION

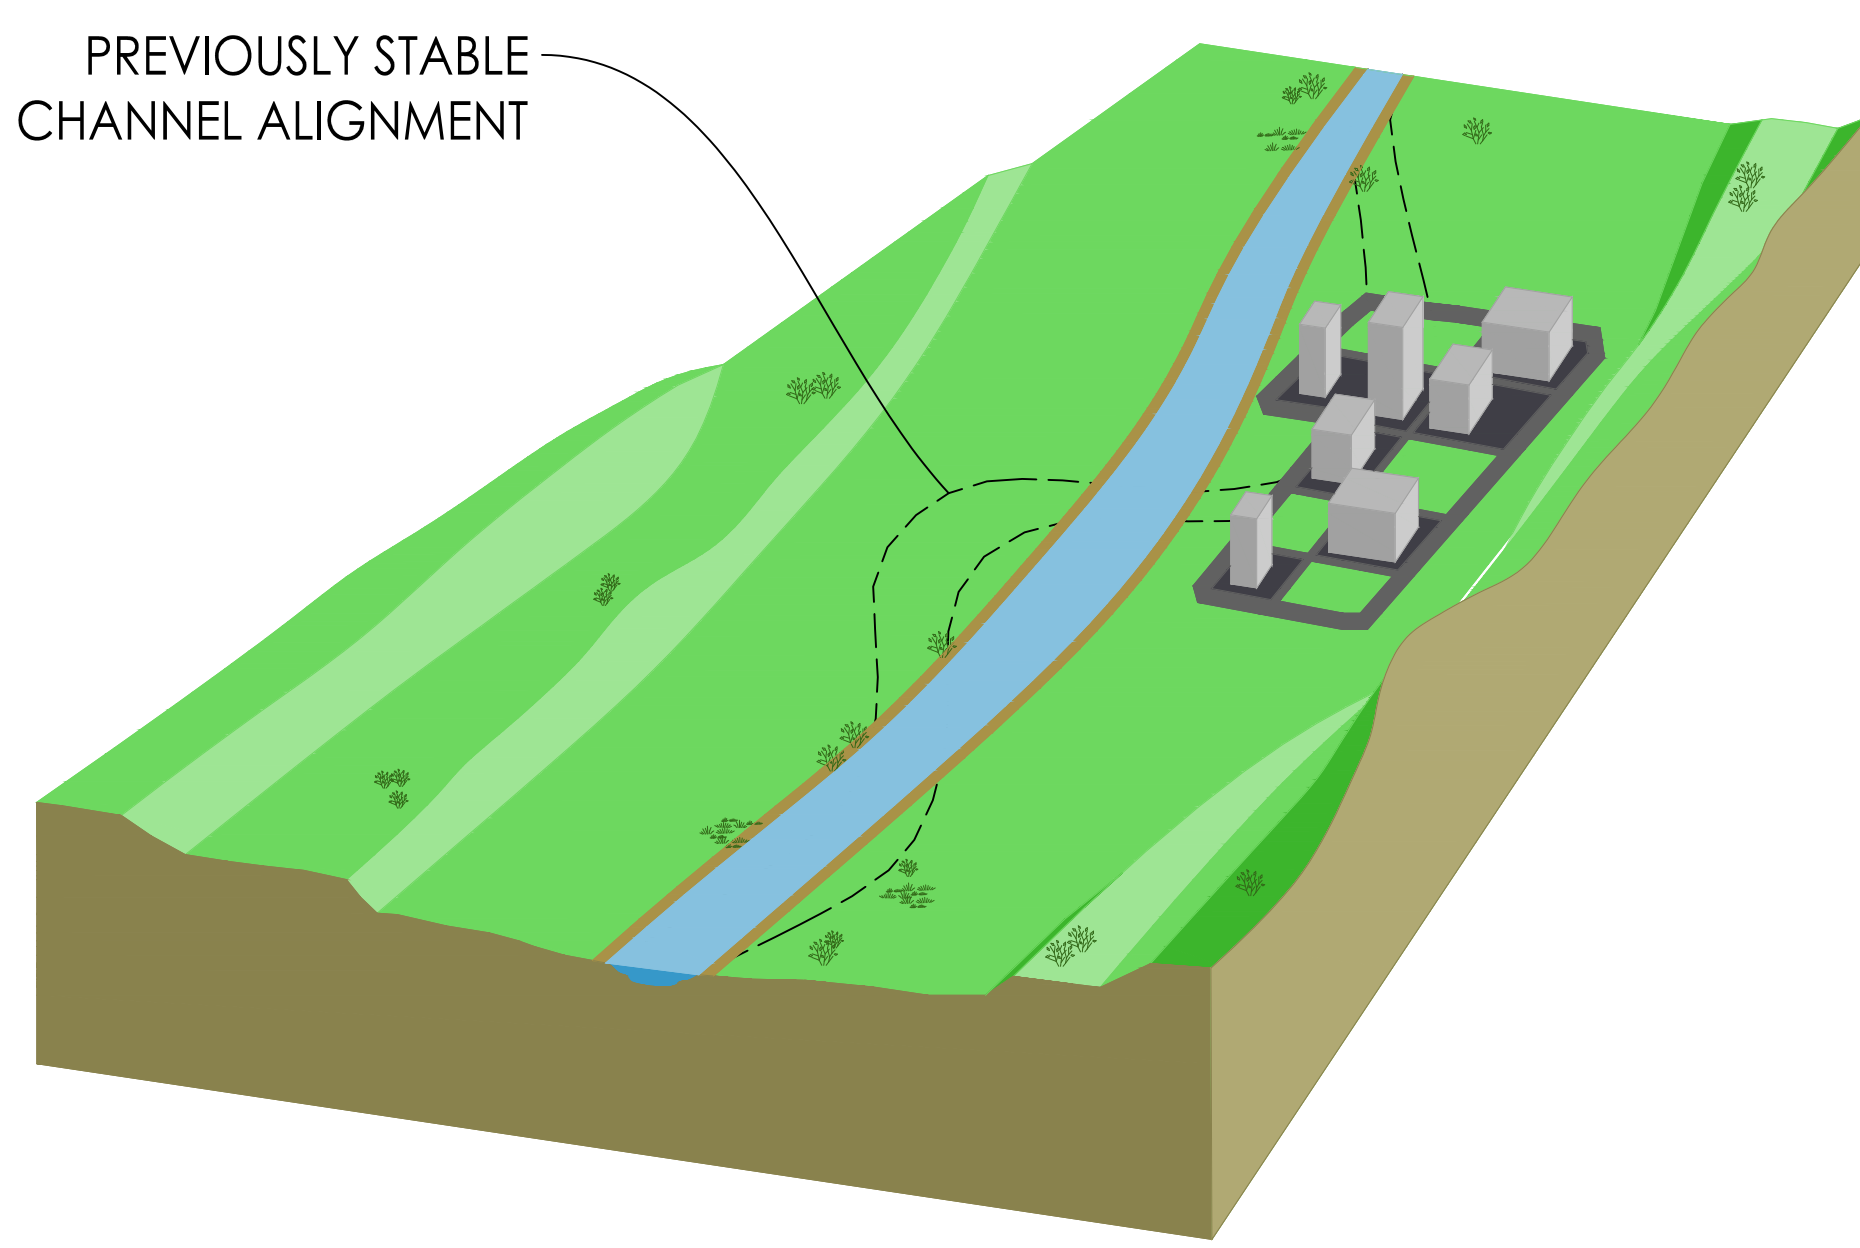

POST-CHANNELIZATION



3325 South Timberline Road, Suite 150
 Fort Collins, Colorado 80525-2903
 www.stantec.com

Revision	By	Appd.	Y1.MM.DD	Issued	By	Appd.	Y1.MM.DD

Client/Project
 IOWA DEPARTMENT OF
 NATURAL RESOURCES
 IOWA RIVER RESTORATION
 TOOLBOX

Title
 CONCERNS

Permit-Seal

Project Number: XXXXXXXXXX
 File Name: 22_Concerns.dwg

DWN	CHKD	DSGN	XXXXXX
Dwn	Chkd	Dsgn	YY.MM.DD

Drawing No. CONCERNS
 Revision Sheet
 0 22 of ##

5/20/2022 09:17:00 AM 1/28/2022 10:58:00 AM I:\projects\2022\22_Concerns.dwg
 2:\work\2022\22_Concerns.dwg